


PODIUM SCHOUWBURGZAAL - Leeg

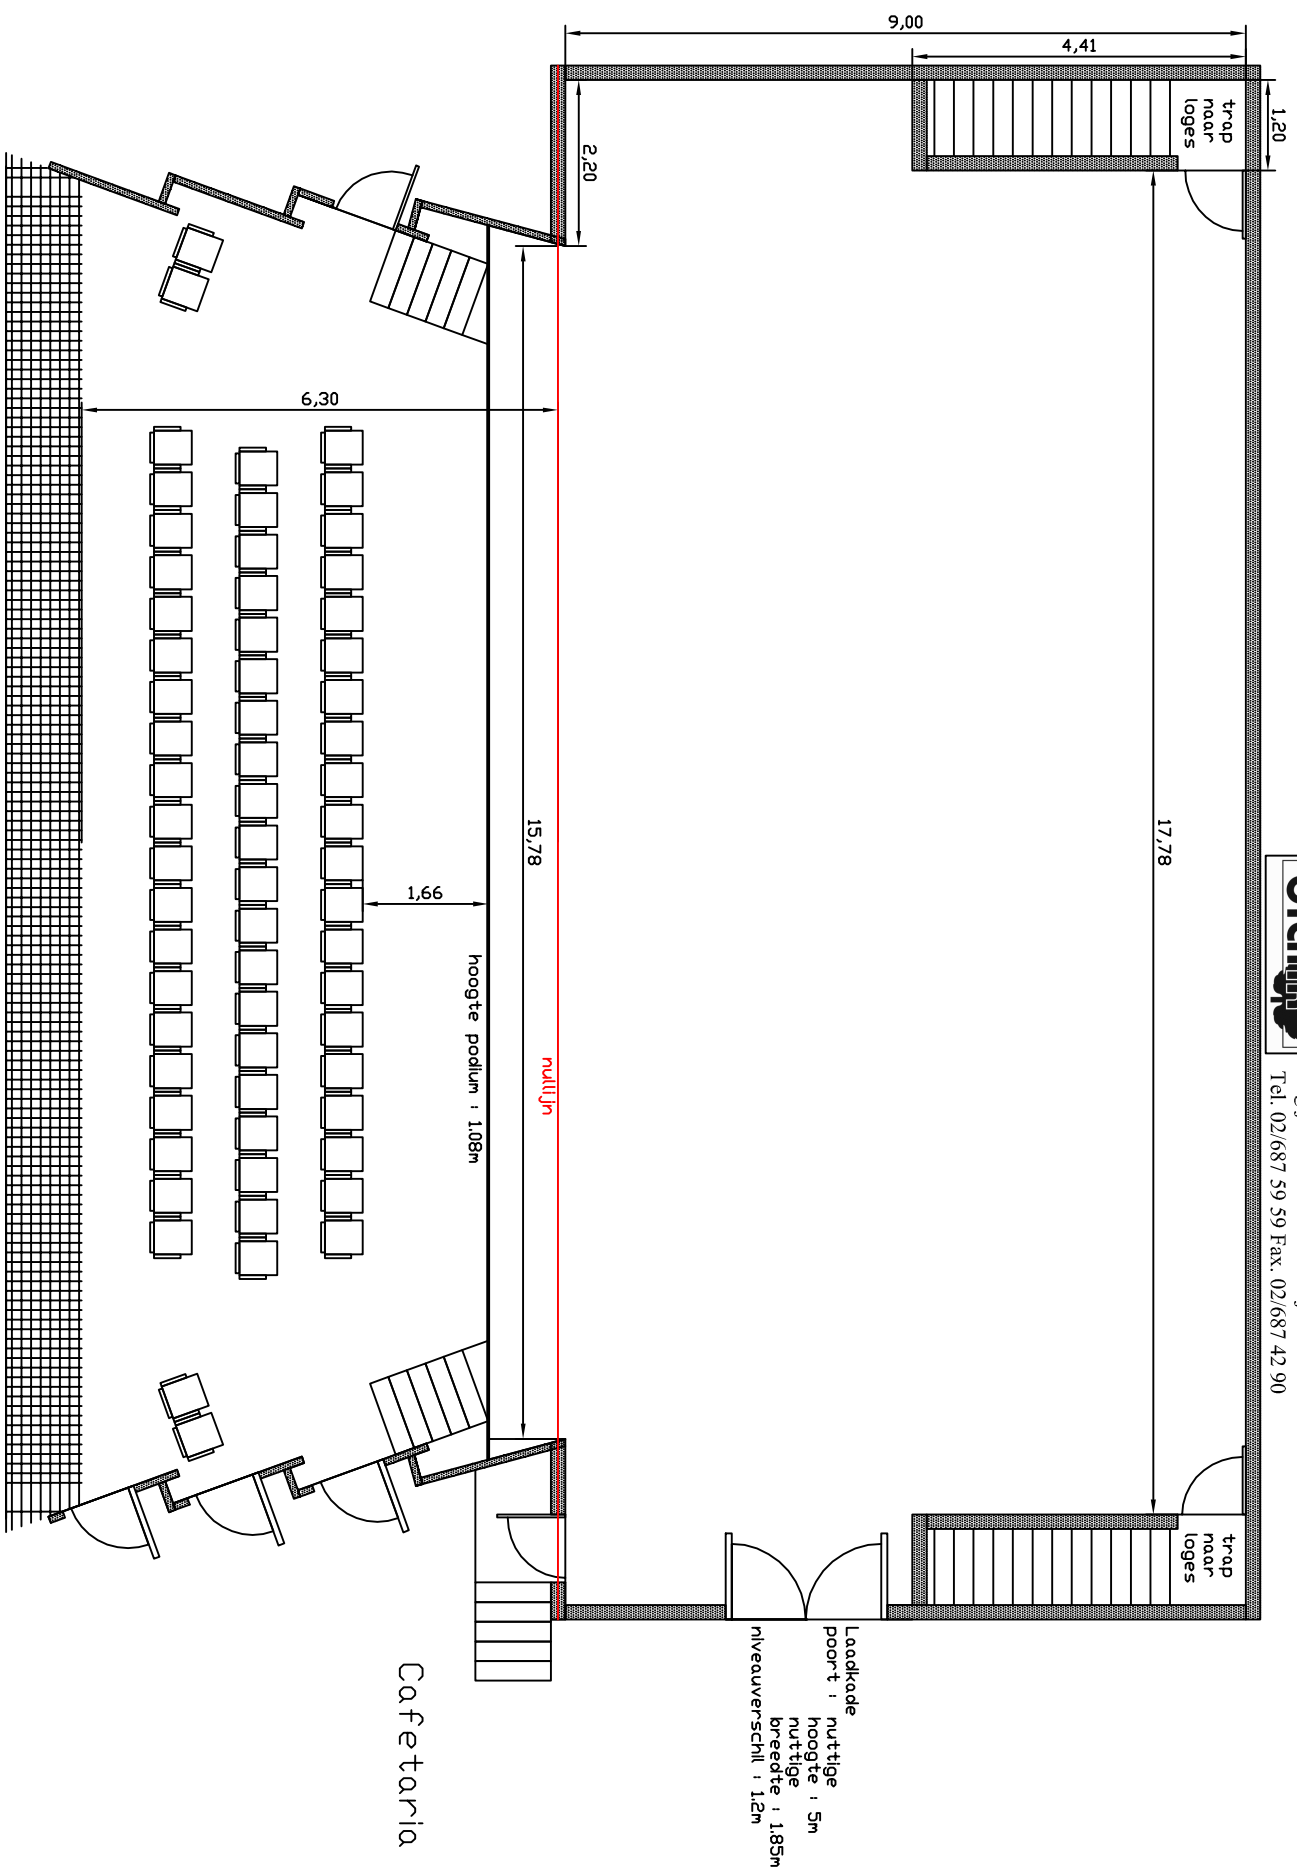

Cultuurcentrum
 Begijnhof 11 Overijse
 Tel. 02/687 59 59 Fax. 02/687 42 90



Production

Designer *Dieter Meus*
 ALL RIGHTS RESERVED

Remarks

Number _____ Filename _____

View : TOP Date _____

Scale 1/100 Format A3

